


PROPOSED FLOOR PLAN
SCALE: 1/8" = 1'-0"

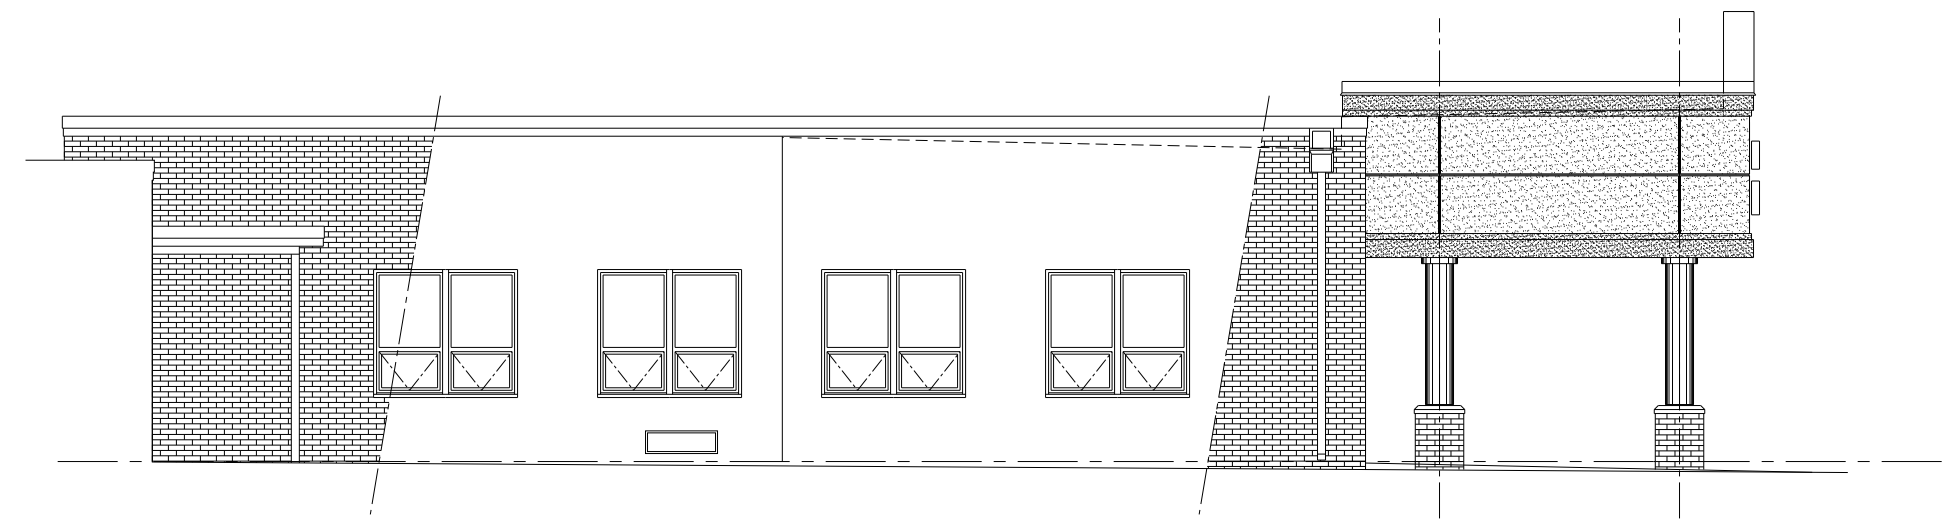


PROPOSED STREET ELEVATION
SCALE: 1/8" = 1'-0"




PROPOSED SIDE ELEVATION
SCALE: 1/8" = 1'-0"

MAIN ROAD ELEMENTARY SCHOOL

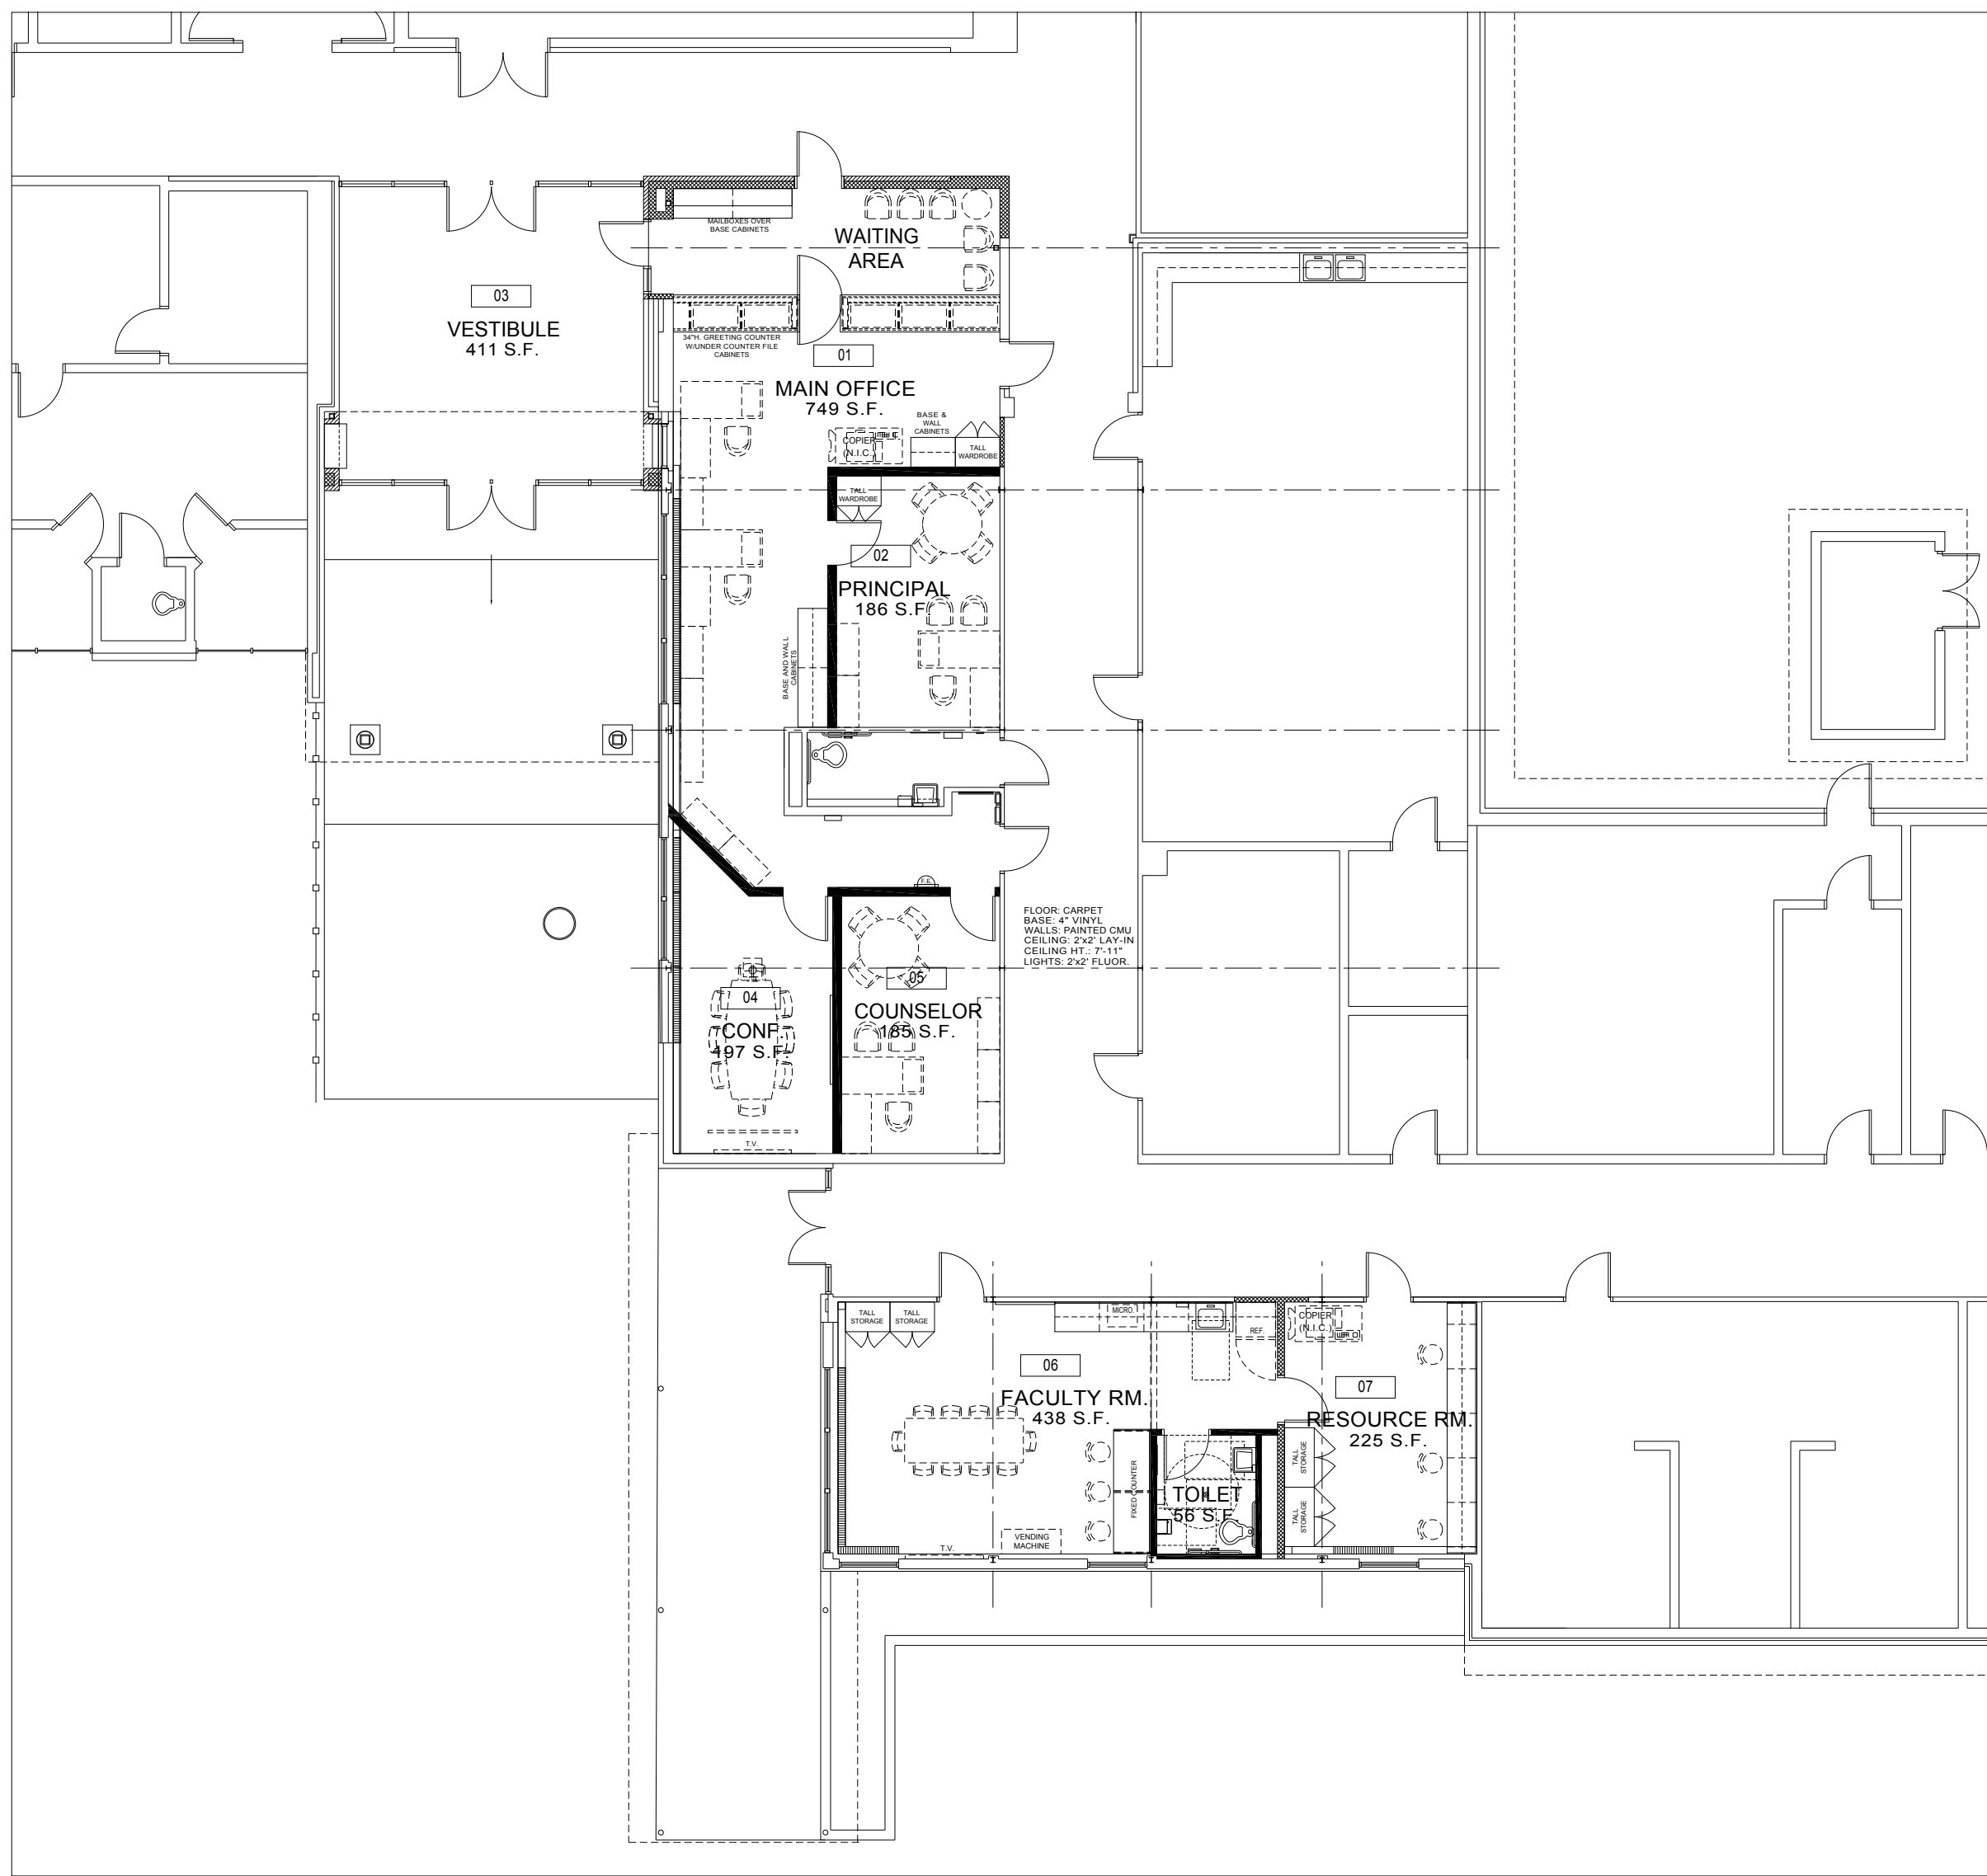

PROPOSED FLOOR PLAN
SCALE: 1/8" = 1'-0"

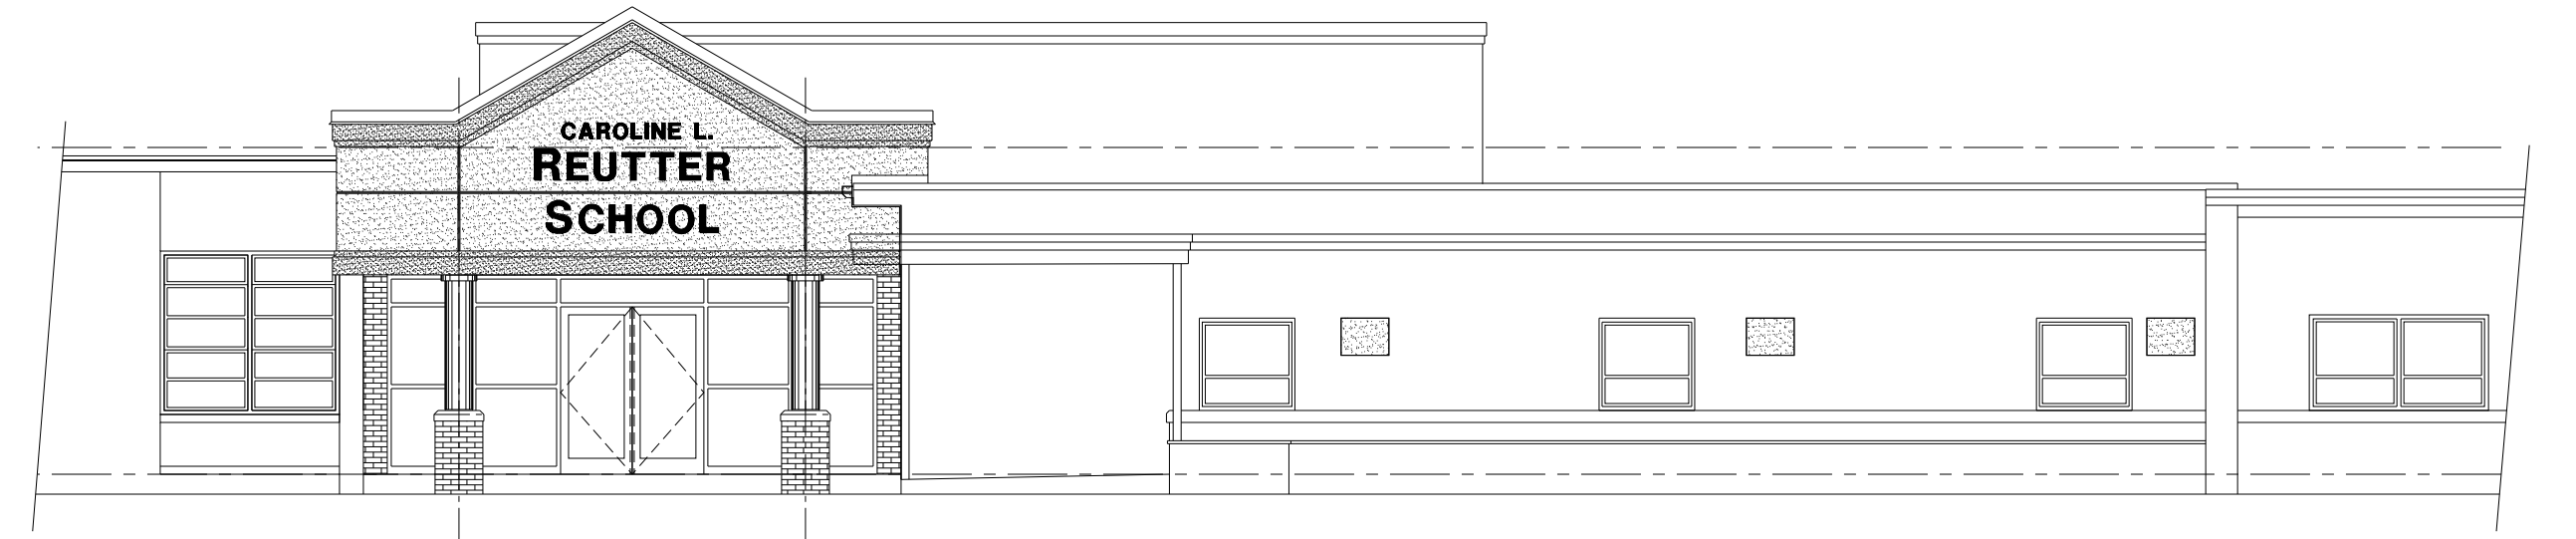


PROPOSED STREET ELEVATION
SCALE: 1/8" = 1'-0"



PROPOSED SIDE ELEVATION
SCALE: 1/8" = 1'-0"

REUTTER ELEMENTARY SCHOOL

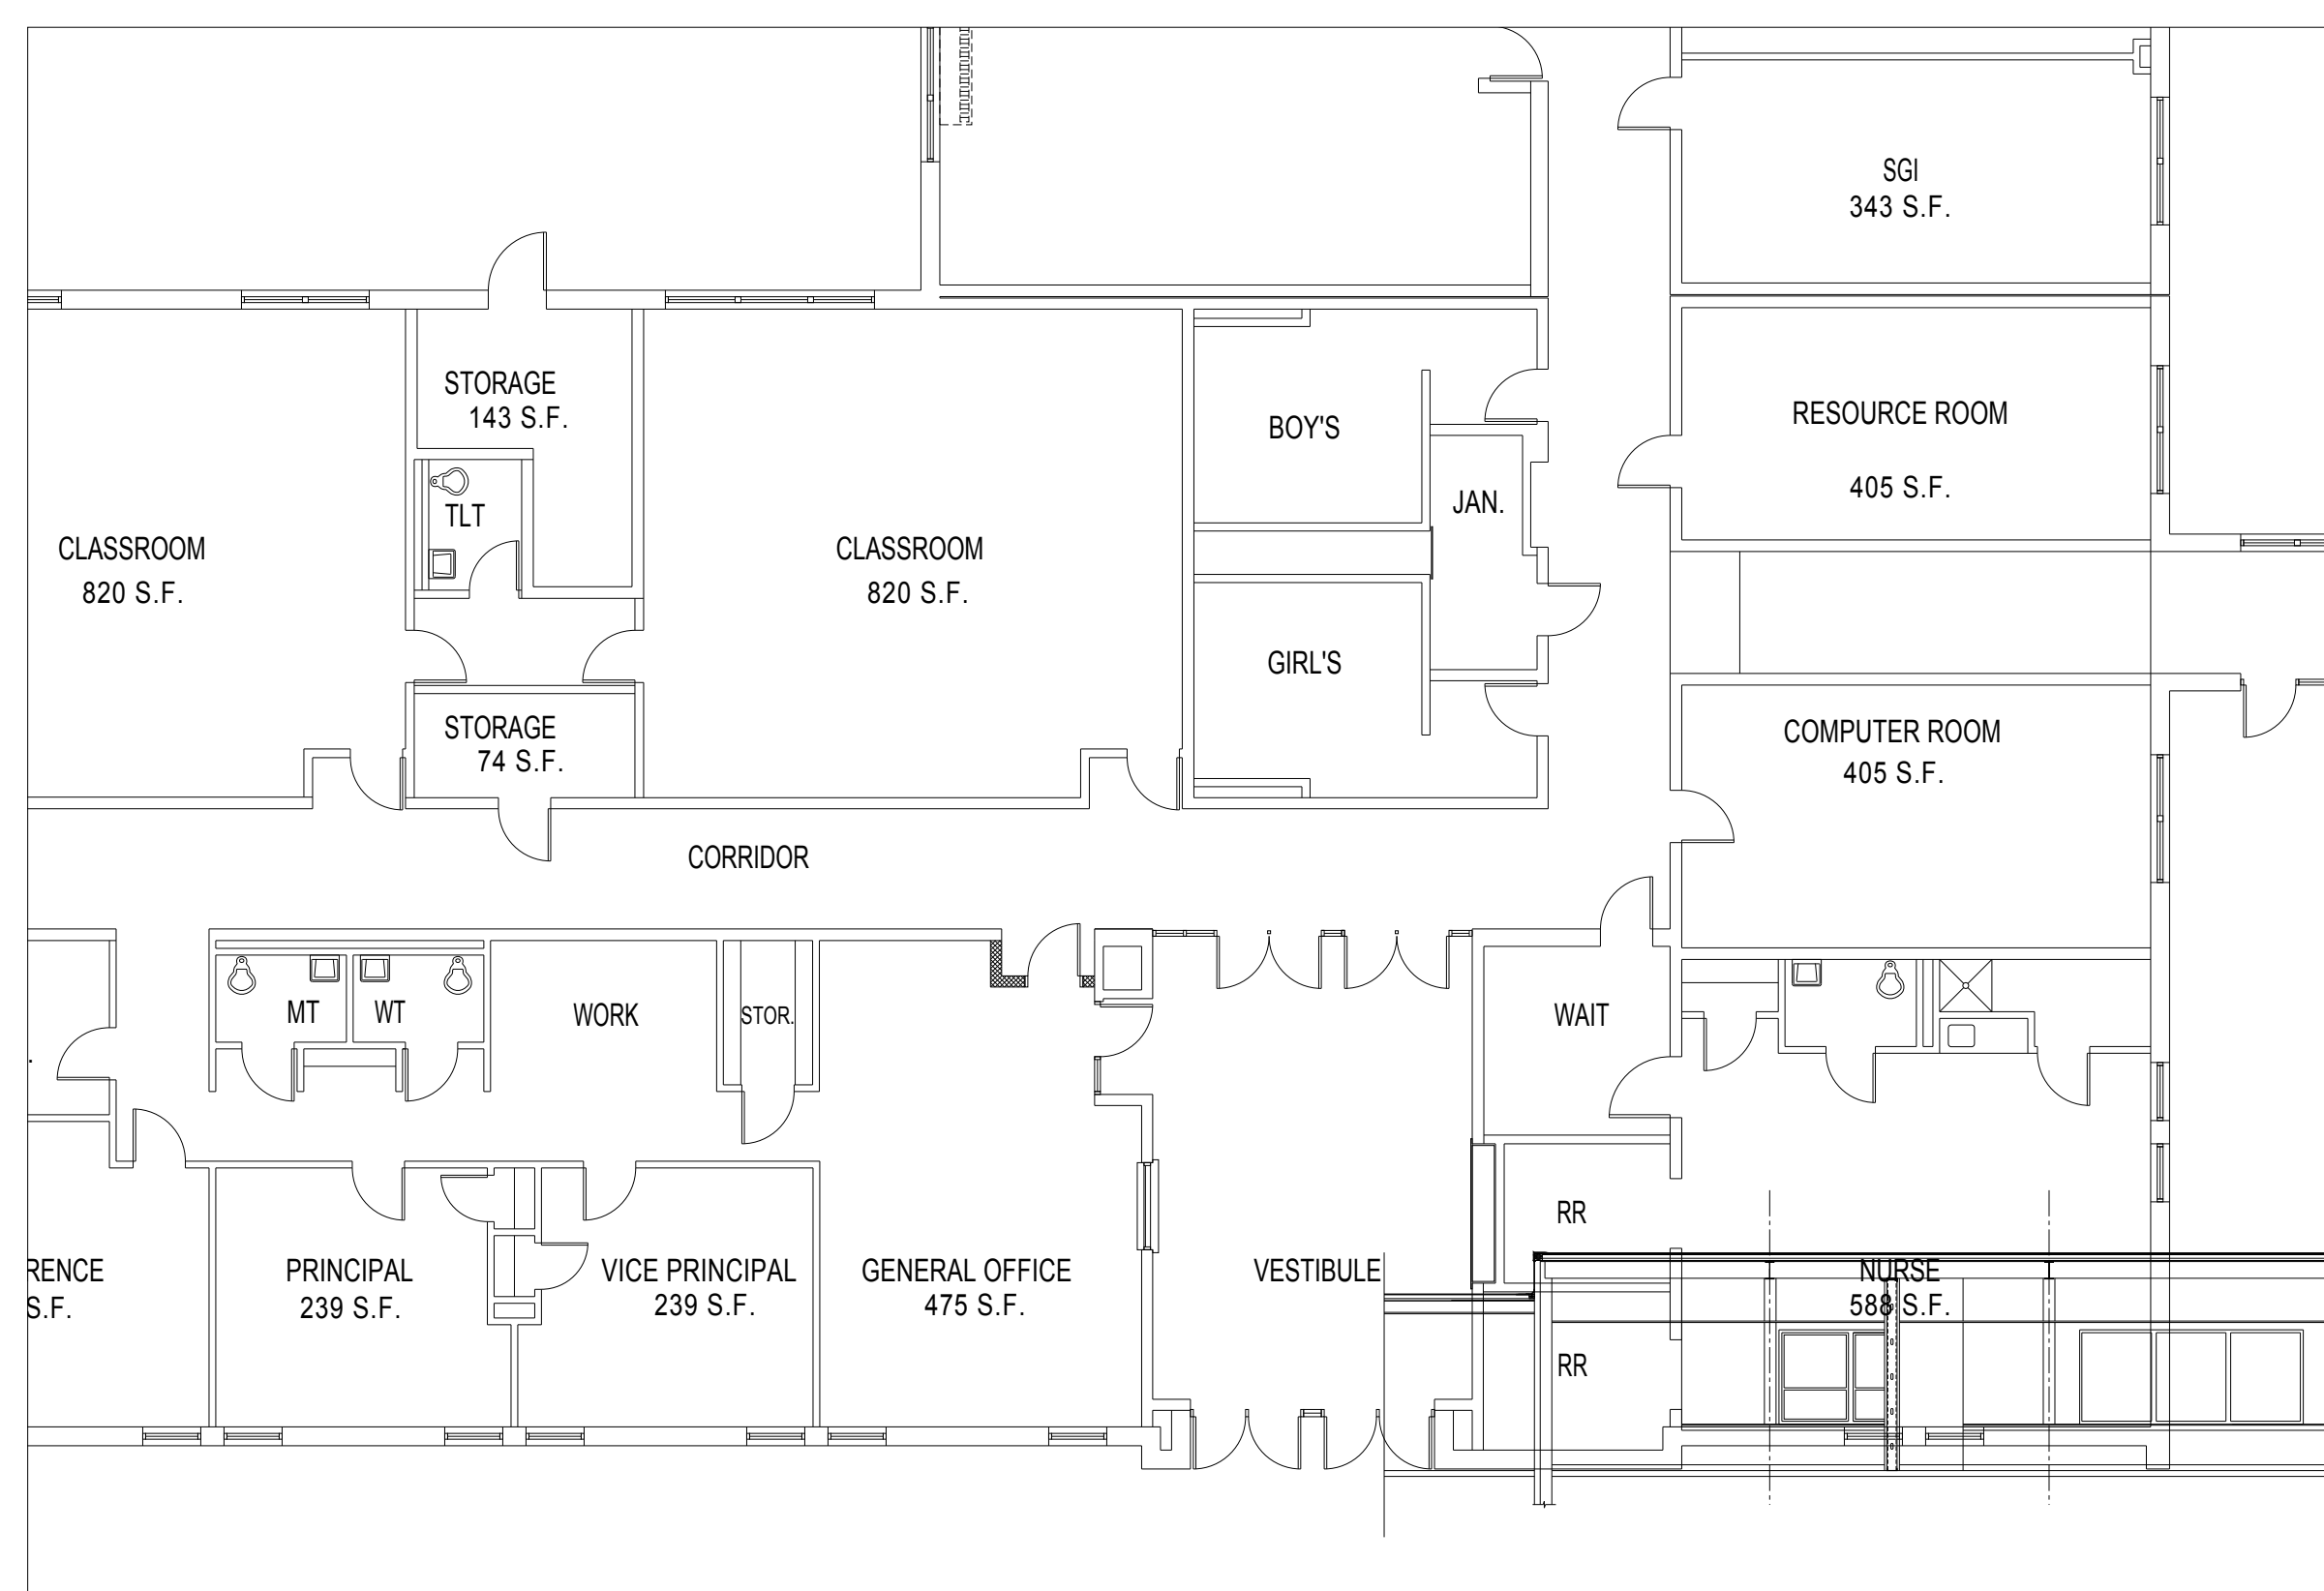

PROPOSED FLOOR PLAN
SCALE: 1/8" = 1'-0"

JANVIER ELEMENTARY SCHOOL